

# BC LAND SURVEYORS SITE PLAN OF:

Civic: 9260 Ardmore Drive

Lot A (DD297691-i), Block 13, Section 6,  
Range 3 West, North Saanich District, Plan 1936

Parcel Identifier: 006-743-200

Prepared for: Lippert

Scale 1 : 750, Metric  
Intended plot size 11" x 17"

Note #1  
This plan shows the natural boundary of Lot A based on existing land title office records (Plan 1936) and may not reflect the true extent of ownership or parcel dimensions


Setbacks are derived from field survey.

This document shows the relative location of the surveyed features and shall not be used to define property boundaries.

Parcel dimensions shown hereon are derived from Land Title Office records and may vary upon locating additional survey evidence and registration of a Legal Plan.

June 23, 2015

File : 12098 - 86  
POWELL & ASSOCIATES  
B C Land Surveyors  
250-2950 Douglas Street  
Victoria, BC V8T 4N4  
phone (250) 382-8855

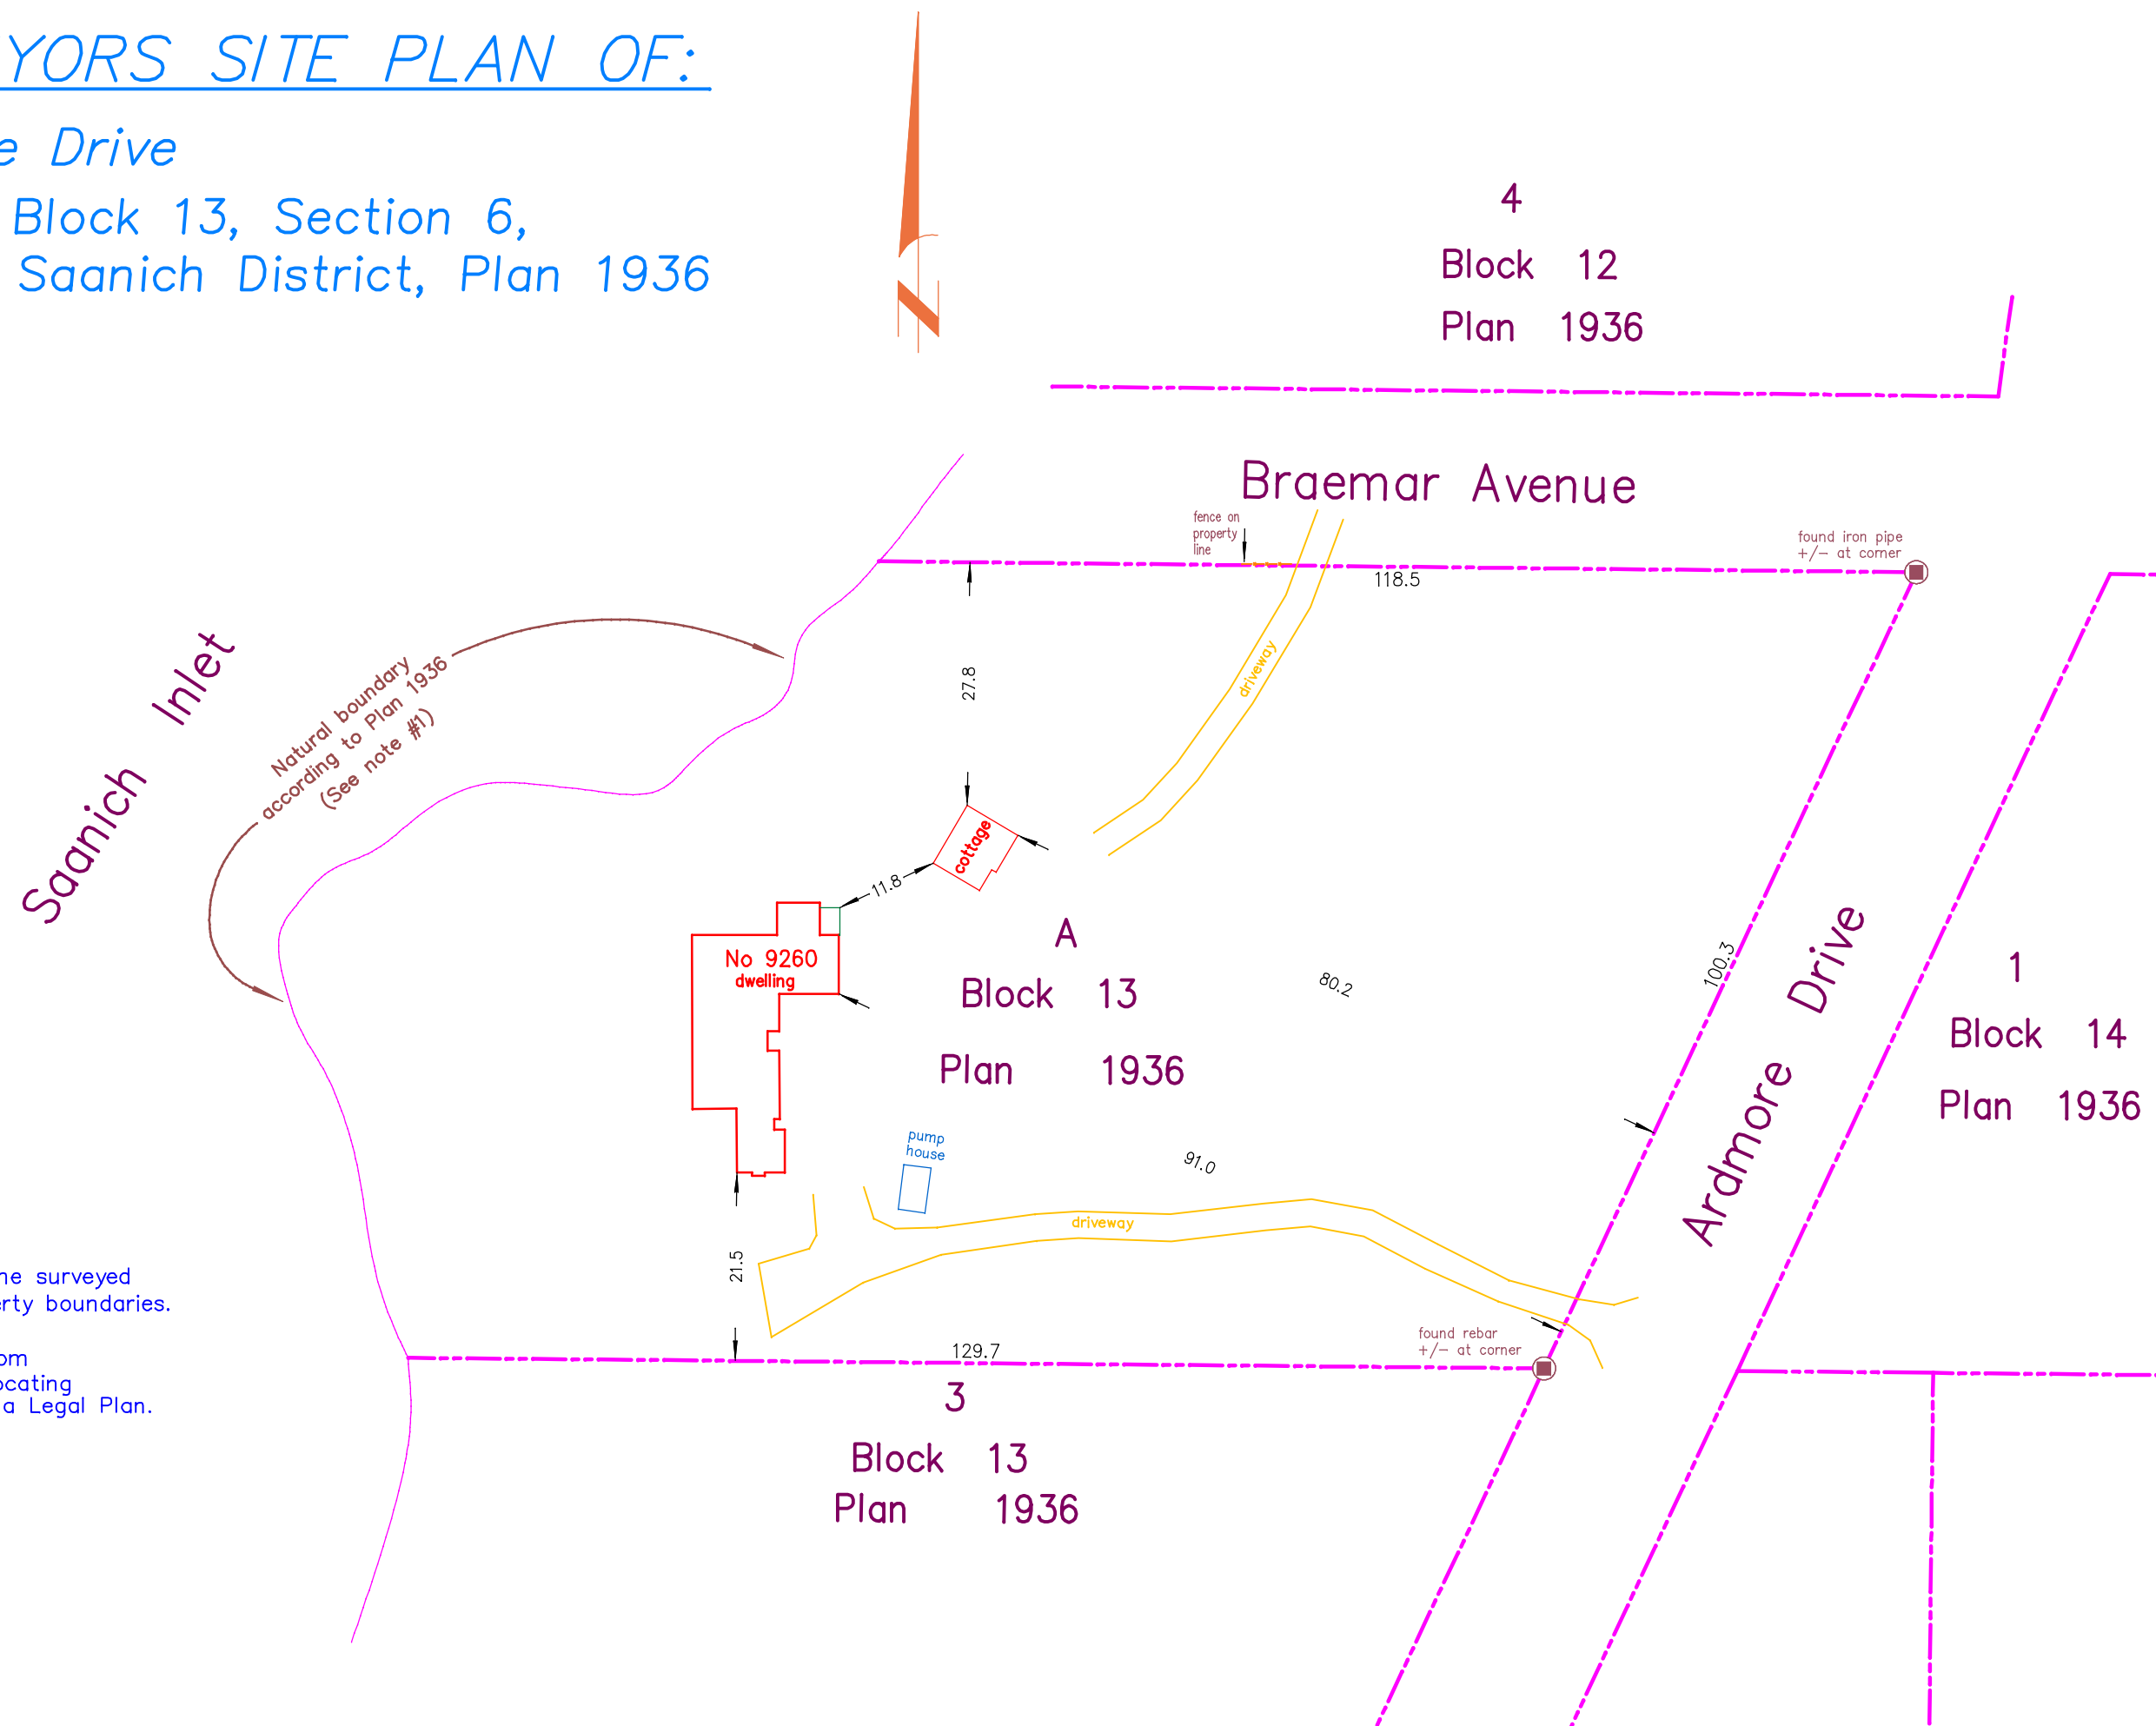

4  
Block 12  
Plan 1936

1  
Block 14  
Plan 1936

Block 13  
Plan 1936