


# 8722 LANDS END ROAD NORTH SAANICH


PAGE 1 OF 3  
 MAIN FLOOR  
 3767 SQ. FT.

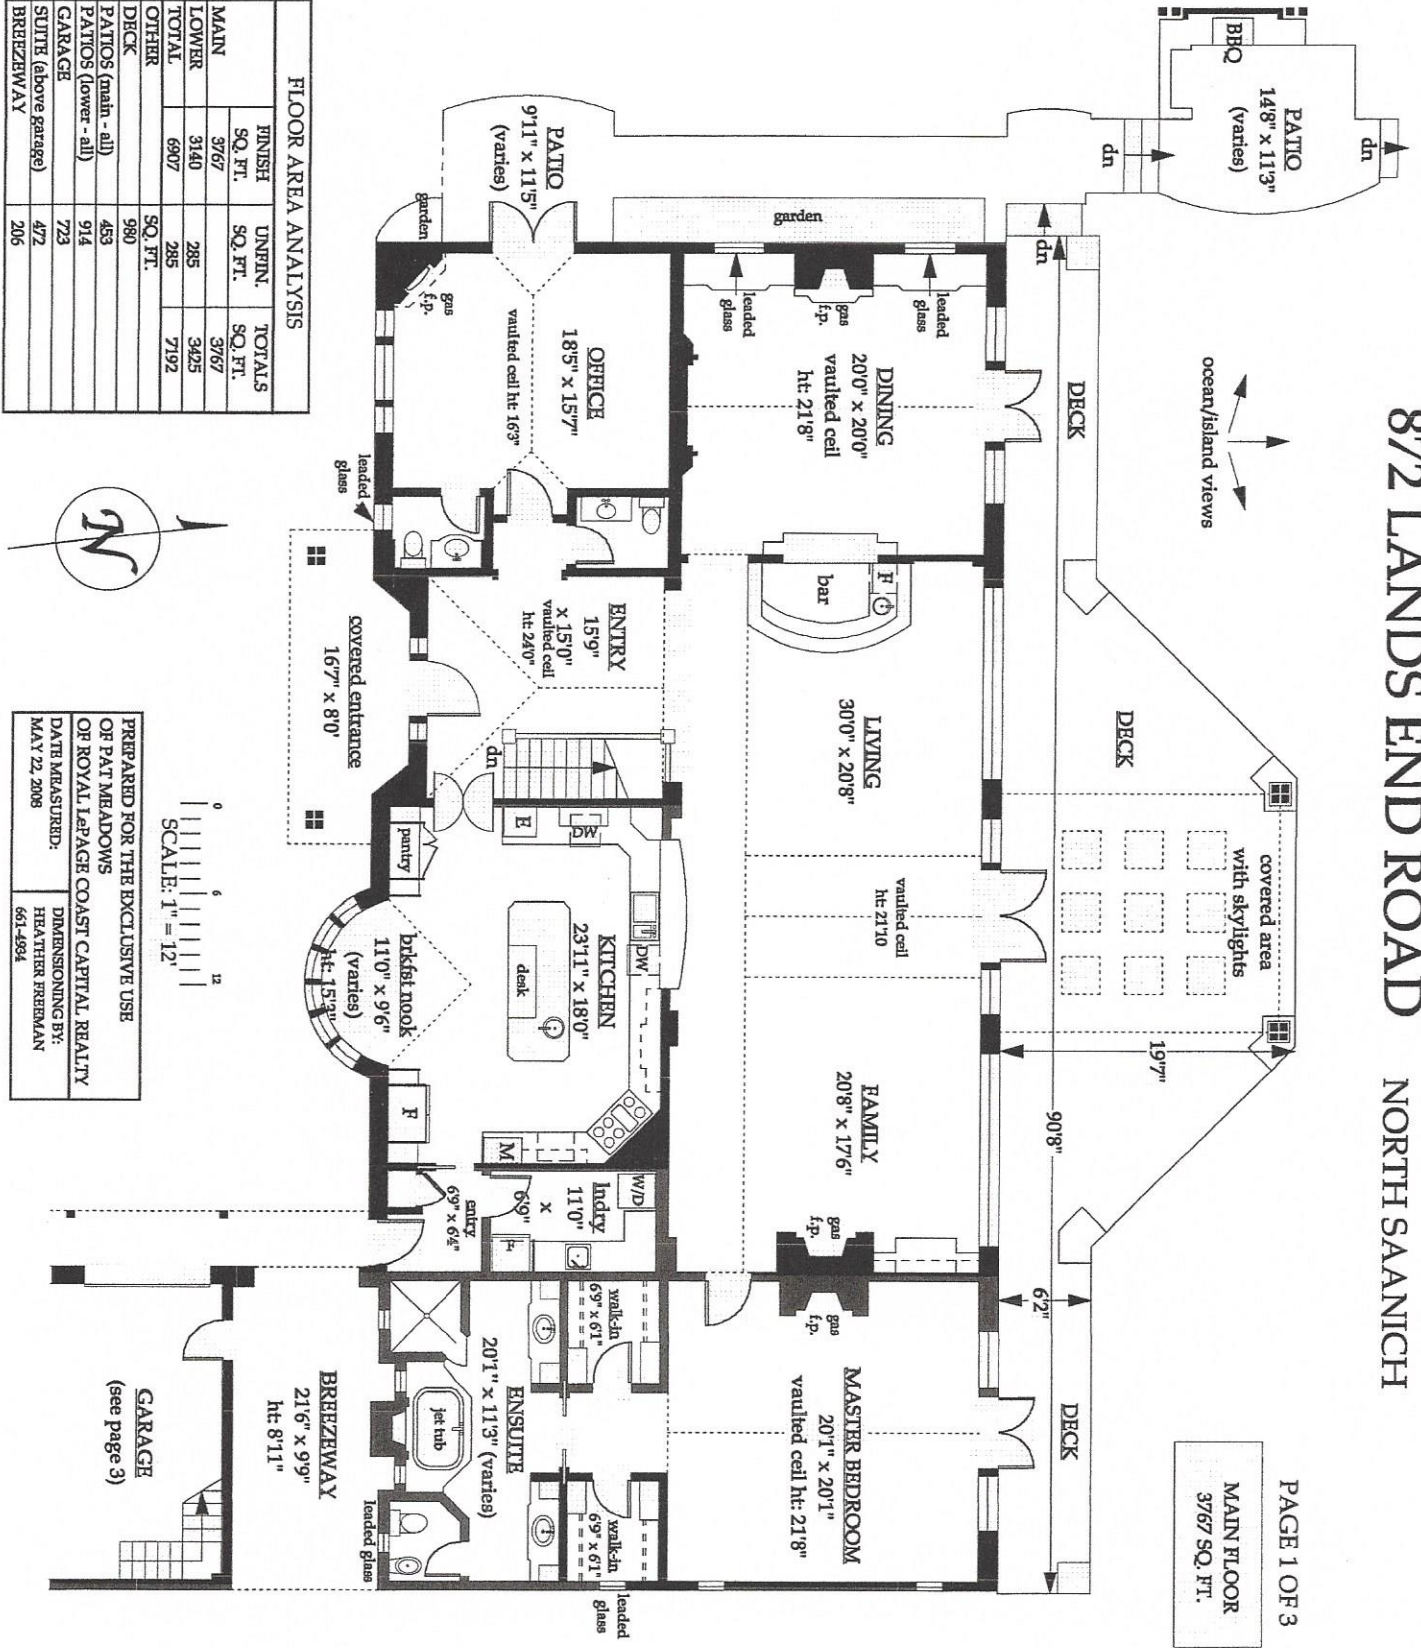

FLOOR AREA ANALYSIS			
	FINISH SQ. FT.	UNFIN. SQ. FT.	TOTALS SQ. FT.
MAIN	3767		3767
LOWER	3140	285	3425
TOTAL	6907	285	7192
OTHER		980	
DECK		453	
PATIOS (main - all)		914	
PATIOS (lower - all)		723	
GARAGE		472	
SUITE (above garage)		206	
BREEZEWAY			

PREPARED FOR THE EXCLUSIVE USE  
 OF PAT MEADOWS  
 OR ROYAL LEFAGE COAST CAPITAL REALTY  
 DATE MEASURED: MAY 22, 2008  
 DIMENSIONING BY: HEATHER FREEMAN  
 601-4994

# 872 LANDS END ROAD NORTH SAANICH

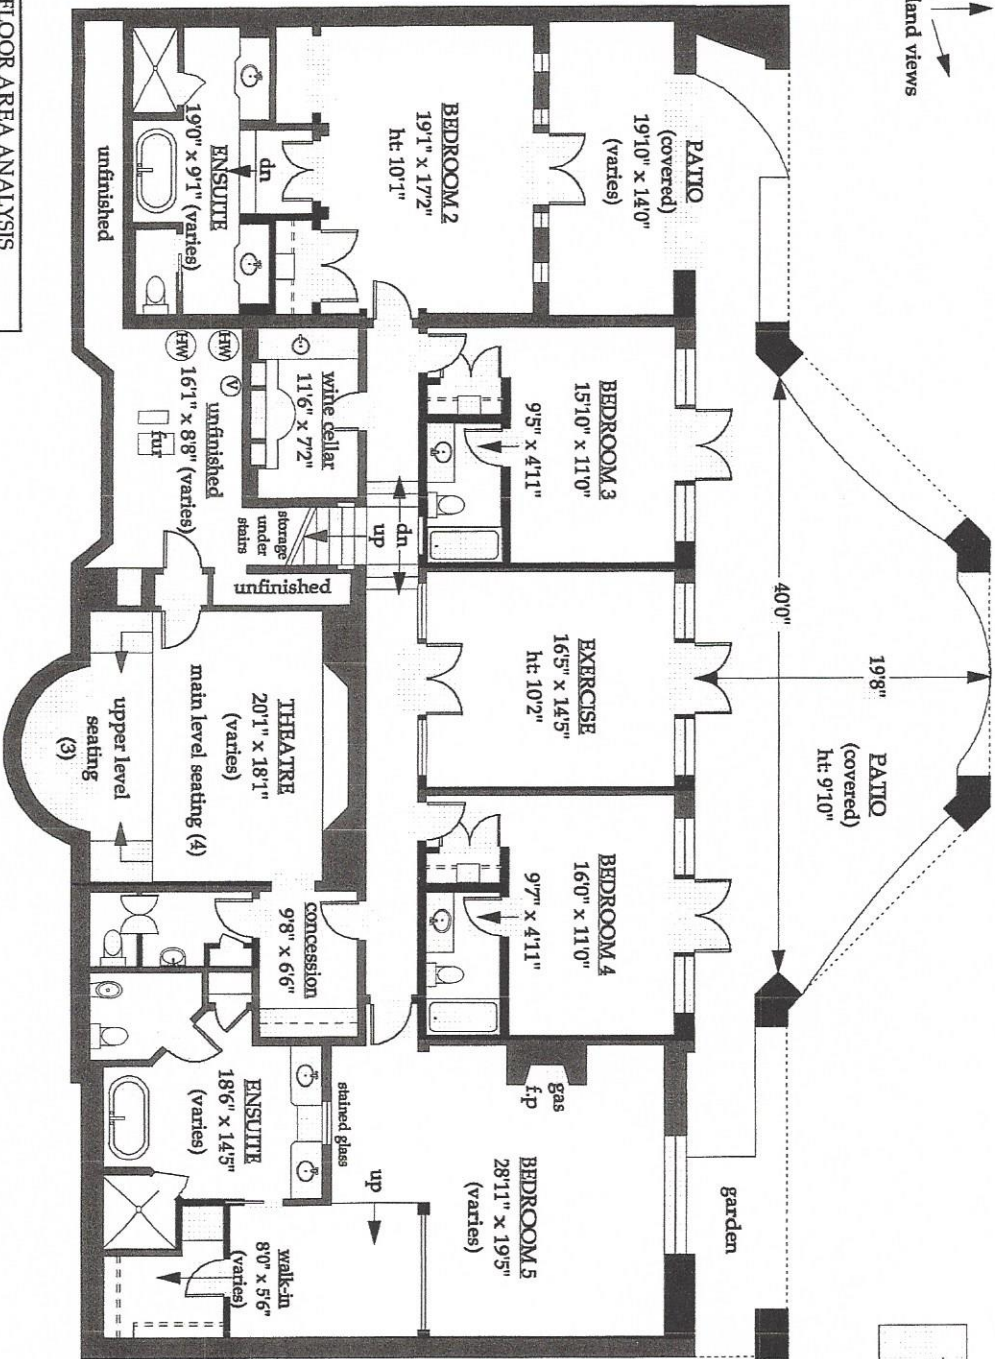

PAGE 2 OF 3  
LOWER FLOOR  
3425 SQ. FT.

## FLOOR AREA ANALYSIS

	FINISH	UNFIN.	TOTALS
	SQ. FT.	SQ. FT.	SQ. FT.
MAIN	3767	3767	
LOWER	3140	285	3425
TOTAL	6907	285	7192
OTHER		SQ. FT.	
DECK		960	
PATIOS (main - all)		453	
PATIOS (lower - all)		914	
GARAGE		723	
SUITE (above garage)		472	
BREZZEWAY		206	







0 6 12  
SCALE: 1" = 12'

PREPARED FOR THE EXCLUSIVE USE  
OF PAT MEADOWS  
OR ROYAL LAPAGE COAST CAPITAL REALTY  
DATE MEASURED: MAY 22, 2009  
DIMENSIONING BY: HEATHER FERRMAN  
651-4934


# 872 LANDS END ROAD

NORTH SAANICH

PAGE 3 OF 3

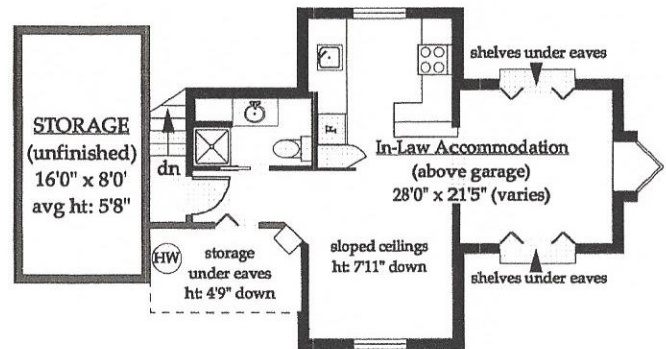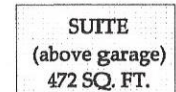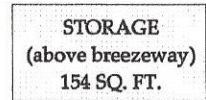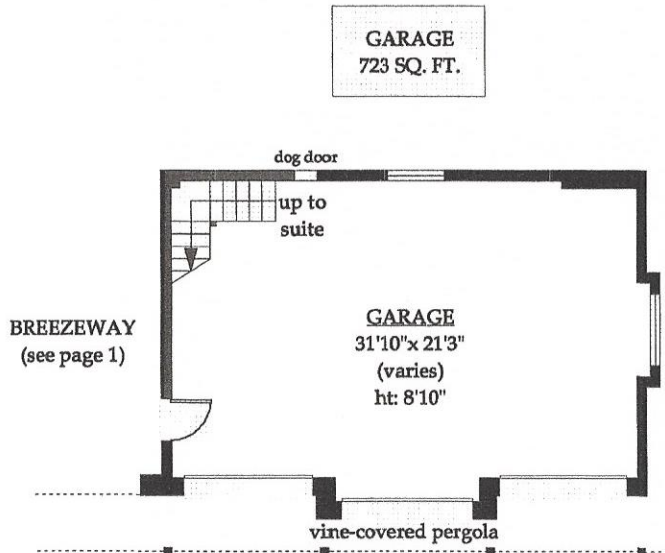

FLOOR AREA ANALYSIS			
	FINISH SQ. FT.	UNFIN. SQ. FT.	TOTALS SQ. FT.
MAIN	3767		3767
LOWER	3140	285	3425
TOTAL	6907	285	7192
OTHER		SQ. FT.	
DECK		980	
PATIOS (main - all)		453	
PATIOS (lower - all)		914	
GARAGE		723	
SUITE (above garage)		472	
BREEZEWAY		206	

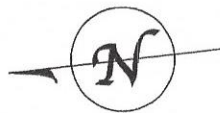

PREPARED FOR THE EXCLUSIVE USE  
 OF PAT MEADOWS  
 OF ROYAL LePAGE COAST CAPITAL REALTY

DATE MEASURED: MAY 22, 2008	DIMENSIONING BY: HEATHER FREEMAN 661-4934
--------------------------------	---